
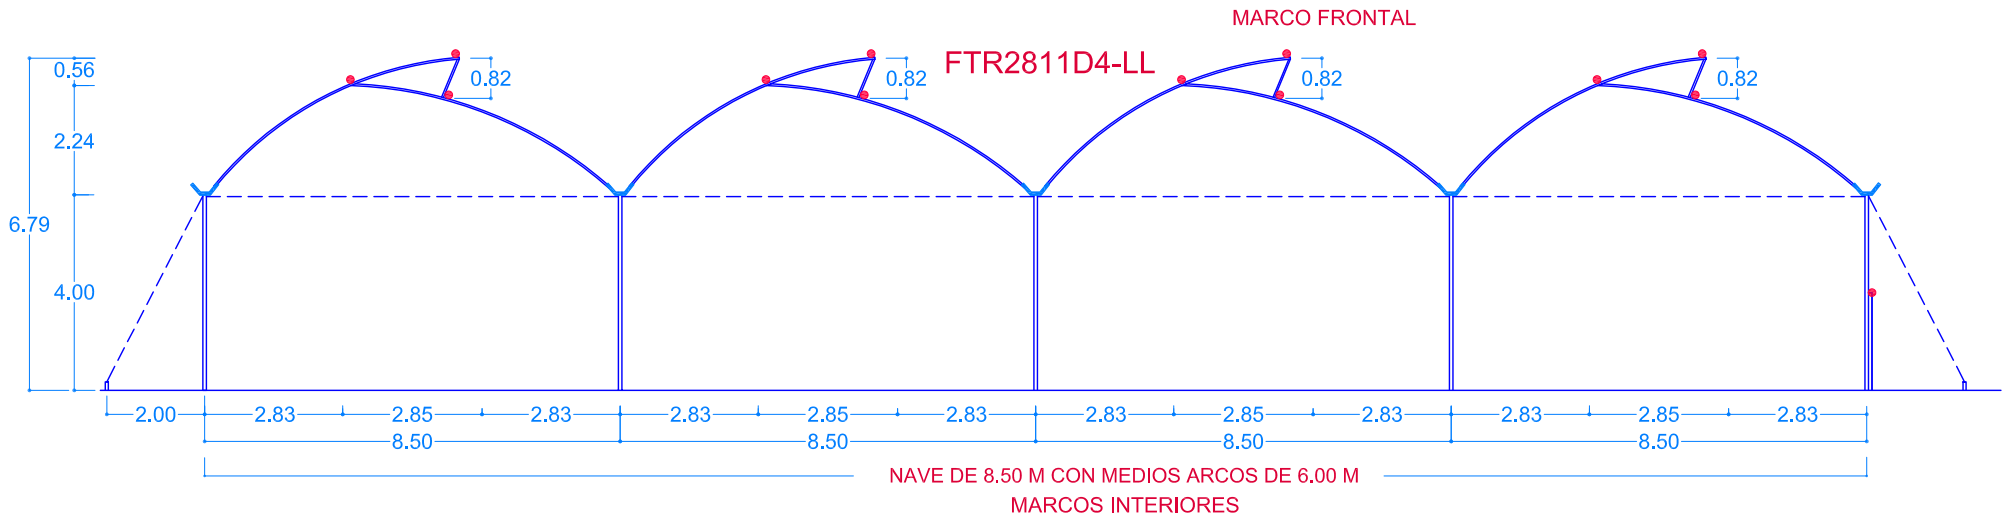


# fitotron\* INVERNADEROS

LINEA FTE28 - Arco abierto - Ancho 8.53 m Viento 60 kph

- FTE2811DNN - Múltiple 2 a 12 naves adosadas lateralmente. Lateral Diagonal 4.02 m. Alto Total 6.79 m. Largo 18 a 108 m [incrementos. de 3.60 m]

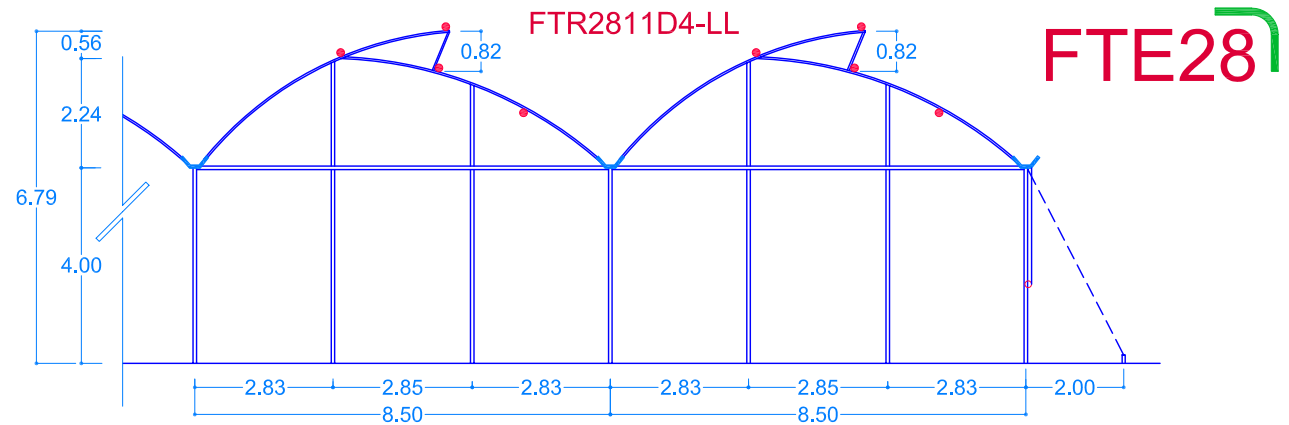

## CLAVE DE MODELOS

### FT E 28 11 D NN - LL

Largo en m en incrementos de 3.60 m

Núm. de naves [1 a 12] adosadas lateralmente


Lateral Vertical [V]; Diagonal [D]

Altura Lateral - 4.02 m [11]

Ancho nave 5.25 m [17] 7.88 m [26] 8.50 m [28] 10.50 m [35]

[E] 60 kph [R] 80 kph

Línea Arco Completo [FX] Arco Abierto [FT]

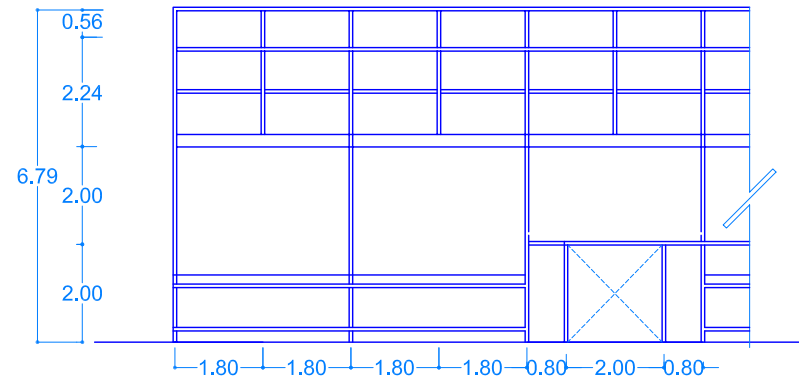

**FAX MEXICO, S.A. DE C.V.**

Homero 526 3er piso México, D.F. 11570 MEXICO  
 C.E: arh@faxsa.com.mx http://www.faxsa.com.mx  
 Tel: (55) 55-31-92-92 Facs: (55) 52-50-61-43  
 Inv\_web.dwg ARH-Abril, 2007