
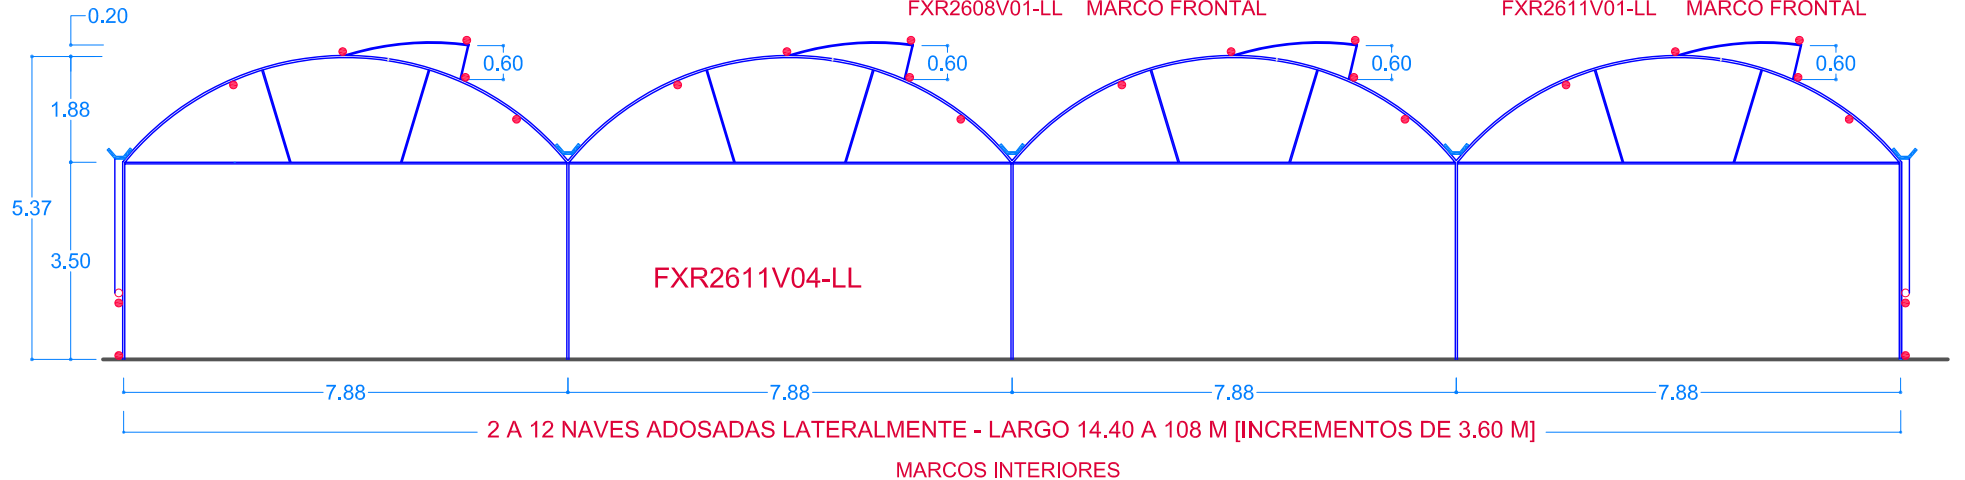


LINEA FXR26 - Arco completo - Ancho 7.88 m - Viento [ 100 kph ]

- FXR2608V01 - Individual - Lateral 2.40 m Total 4.28 m. Largo 14.40 a 108 m [incrementos. de 3.60 m]
- FXR2611V01 - Individual - Lateral 3.50 m Total 5.37 m. Largo 14.40 a 108 m [incrementos. de 3.60 m]
- FXR2611VNN - Múltiple 2 a 12 naves adosadas lateralmente. Lateral 3.50 m Total 5.37 m. Largo 14.40 a 108 m [incrementos. de 3.60 m]

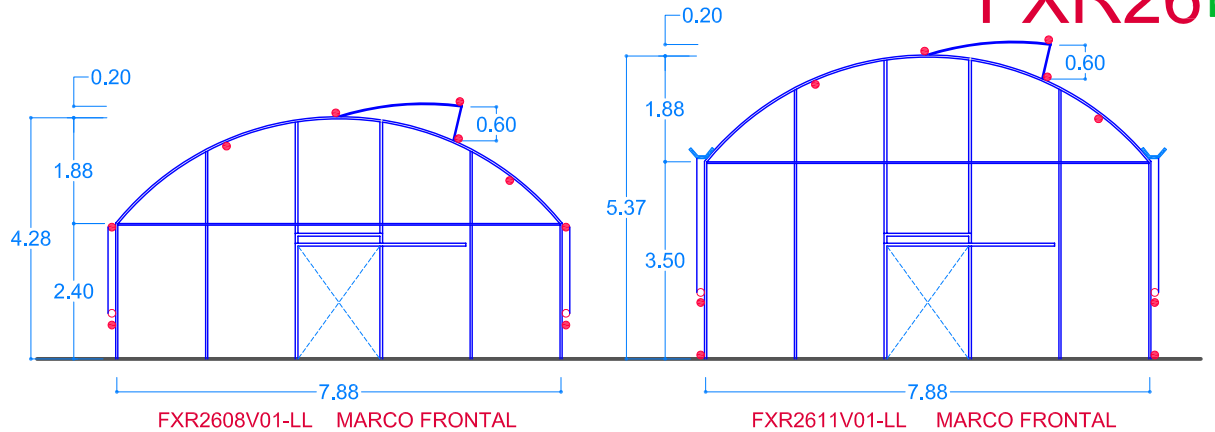

## CLAVE DE MODELOS

### FX R 26 08 V NN - LL

